


หน้าบ้าน
1 : 100

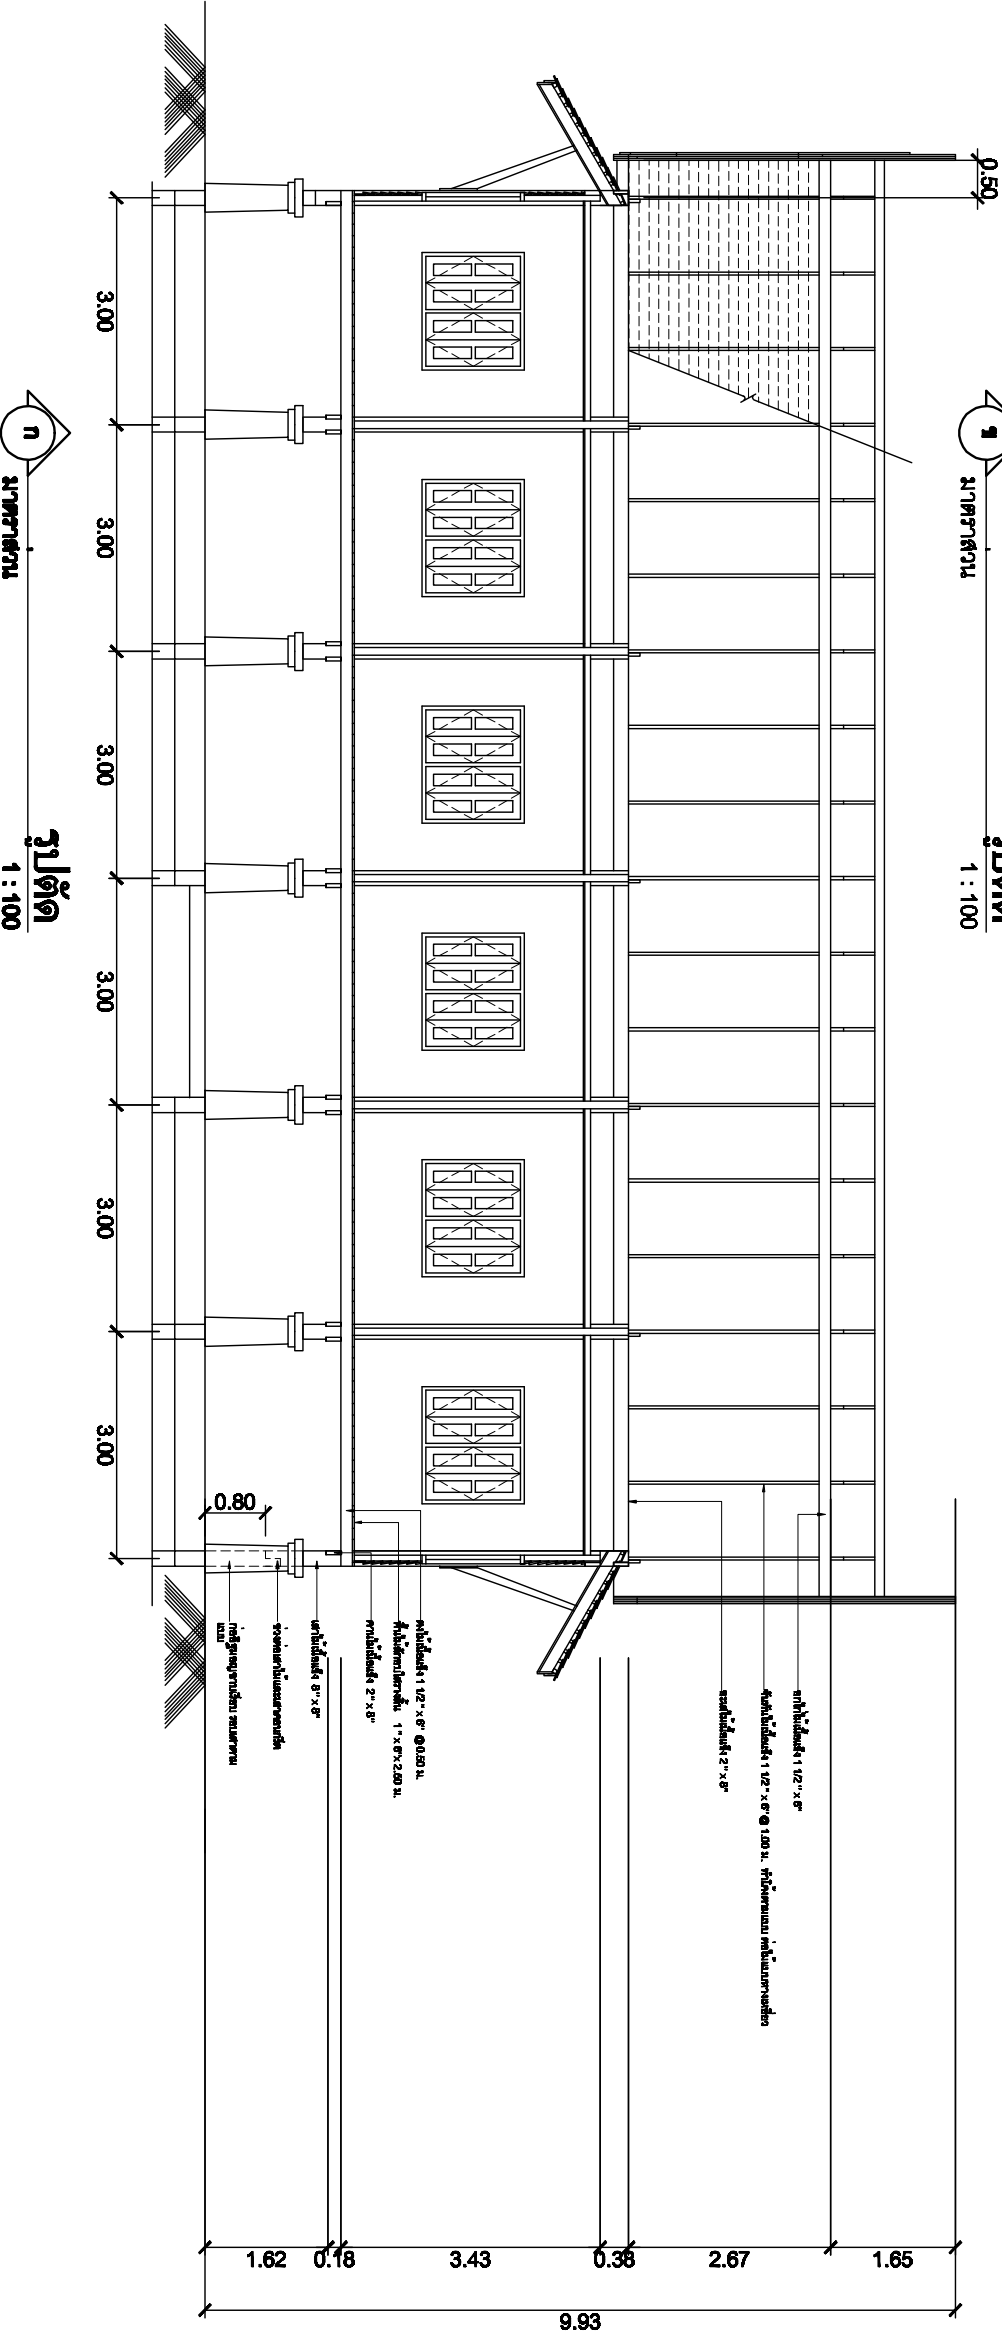

หน้าหลัง
1 : 100